

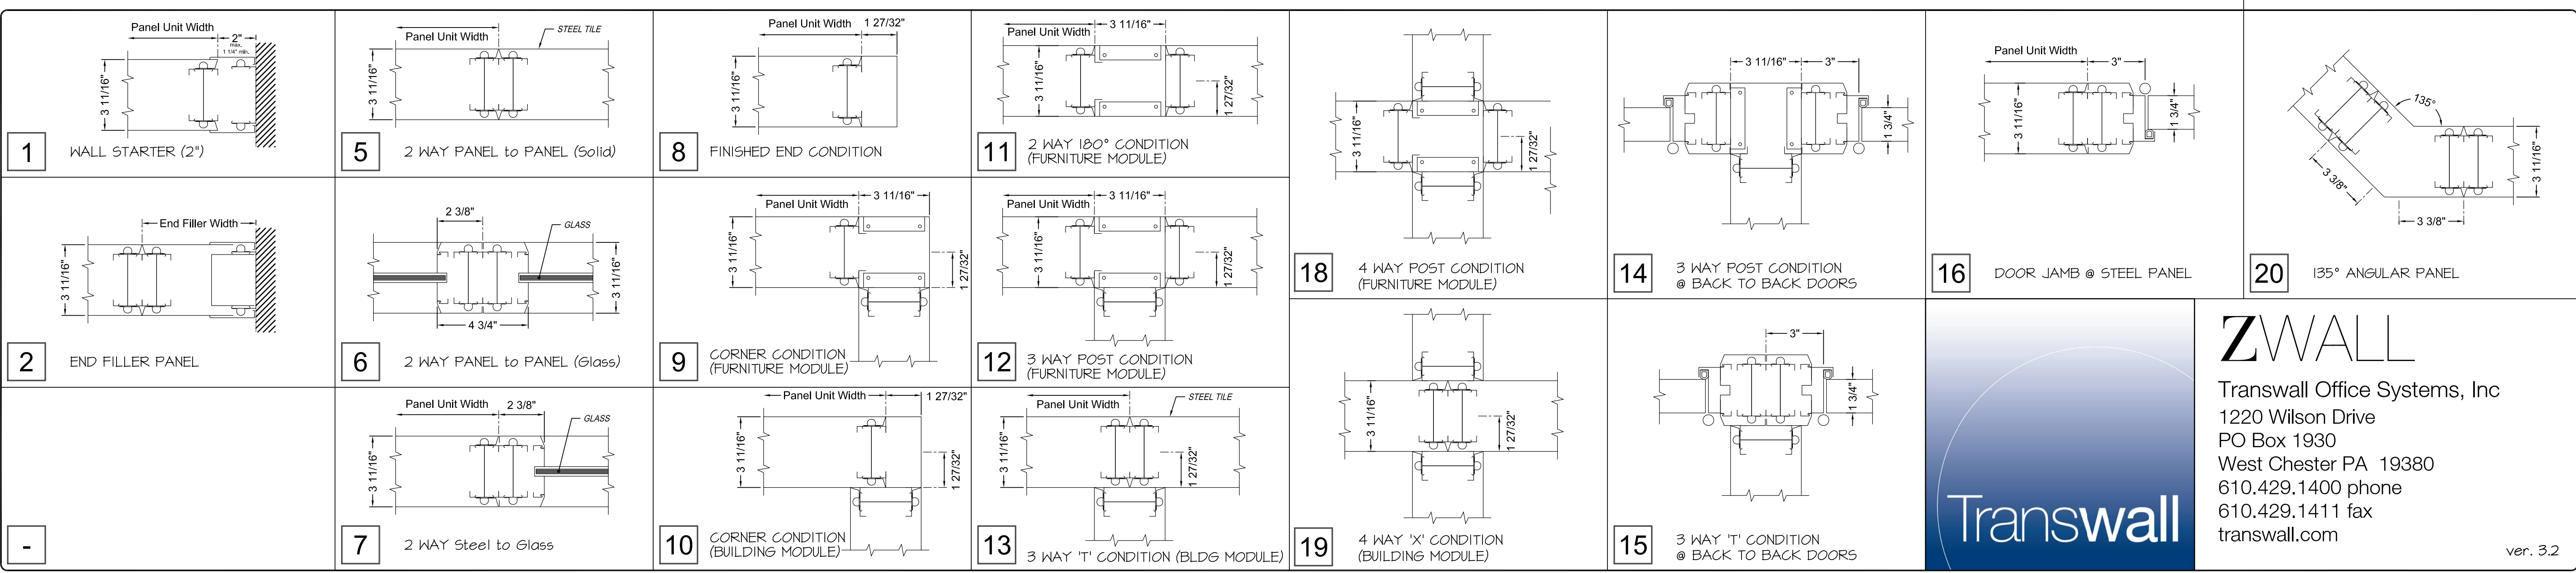


VERTICAL SECTIONS

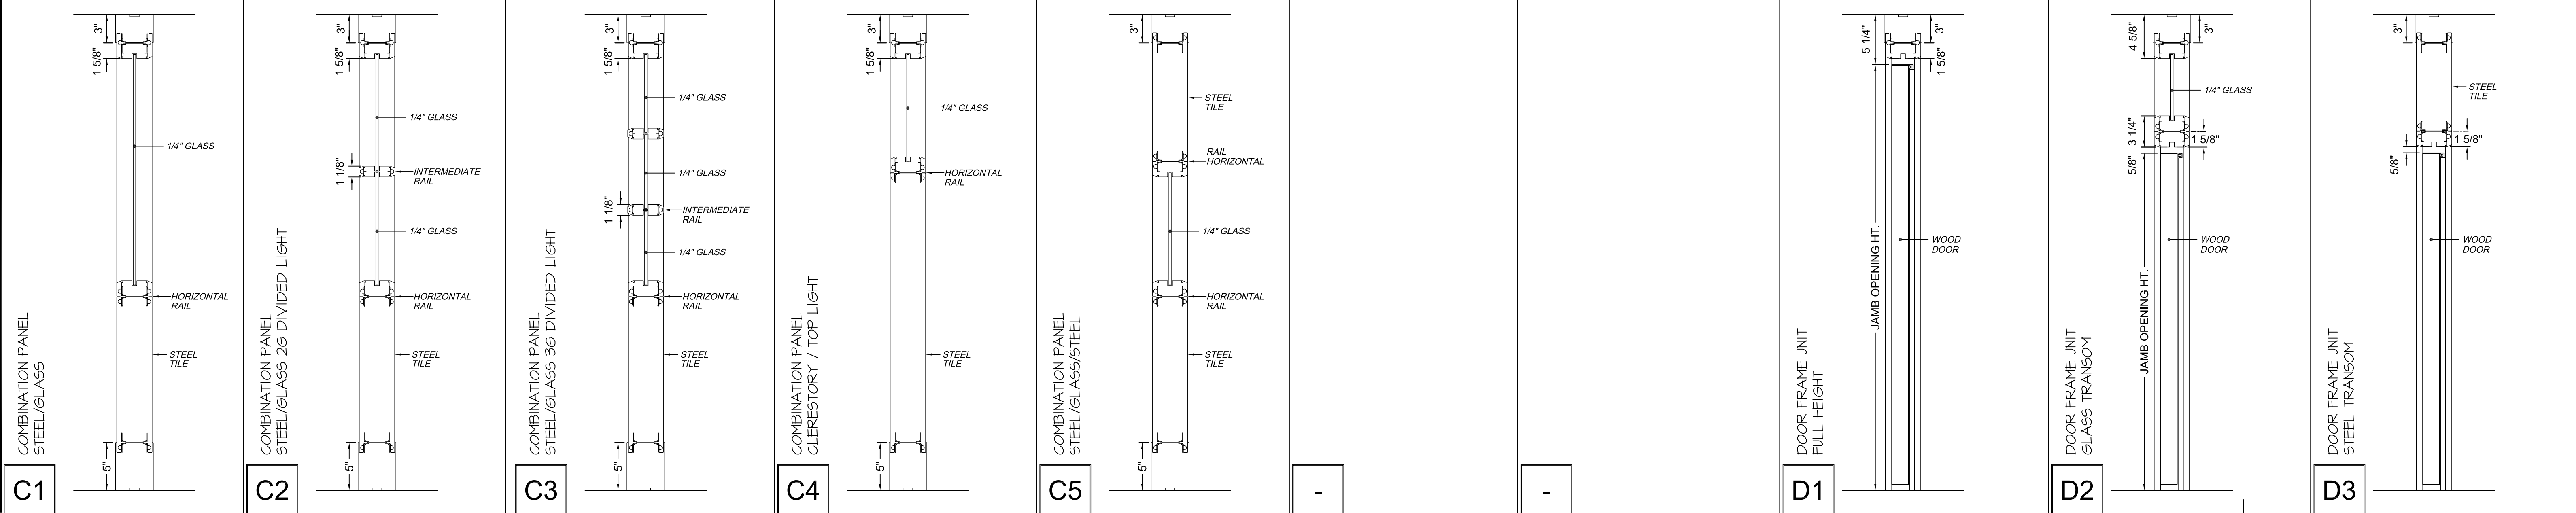

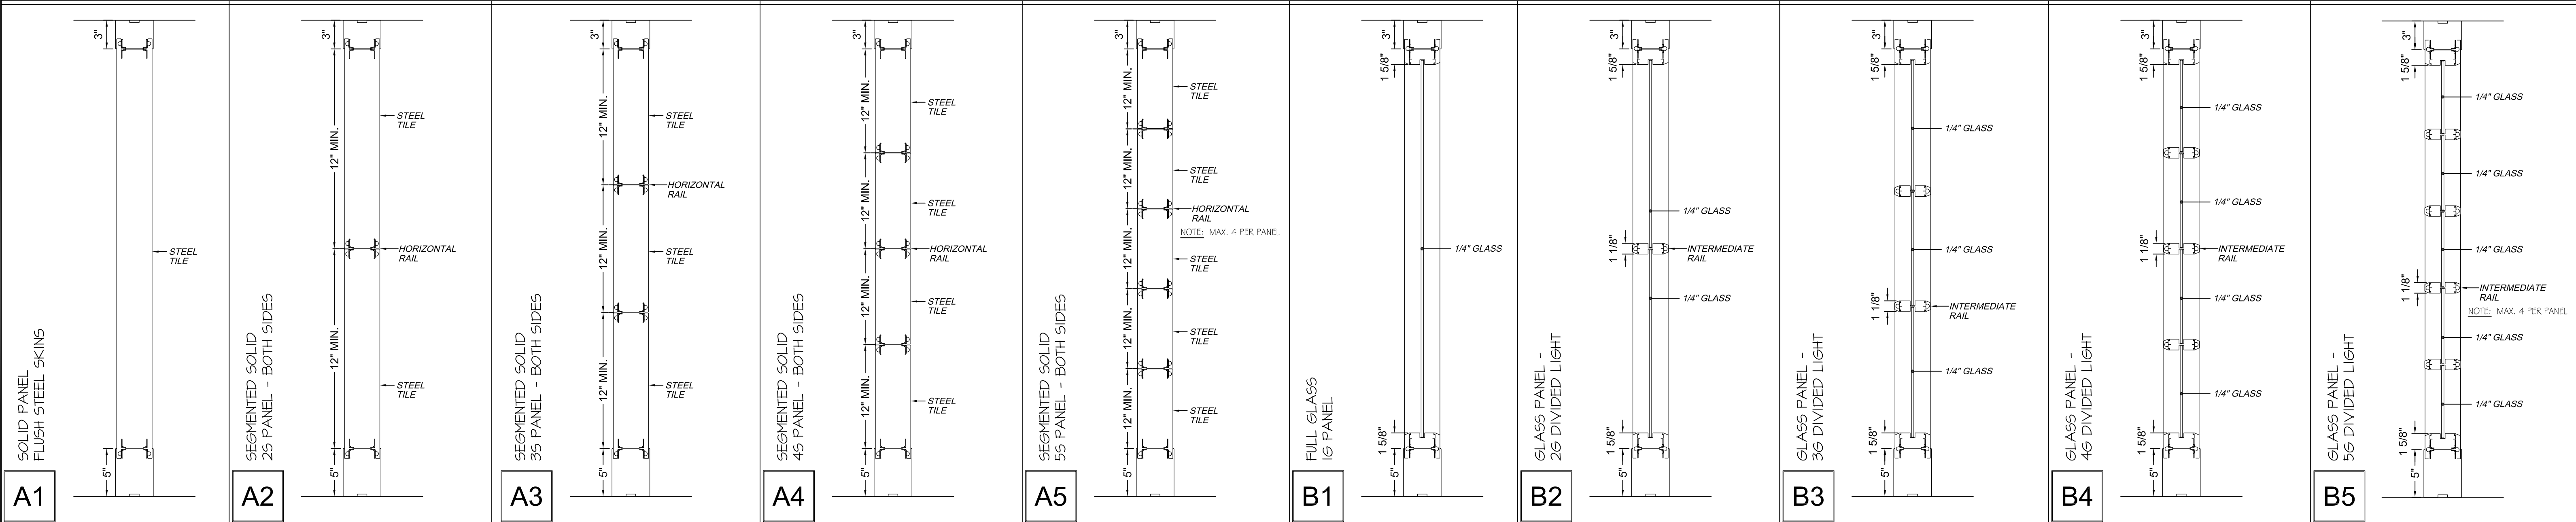

ZWALL

Transwall Office Systems, Inc
 1220 Wilson Drive
 PO Box 1930
 West Chester PA 19380
 610.429.1400 phone
 610.429.1411 fax
 transwall.com

ver. 3.2